




JUŽNA FASADA

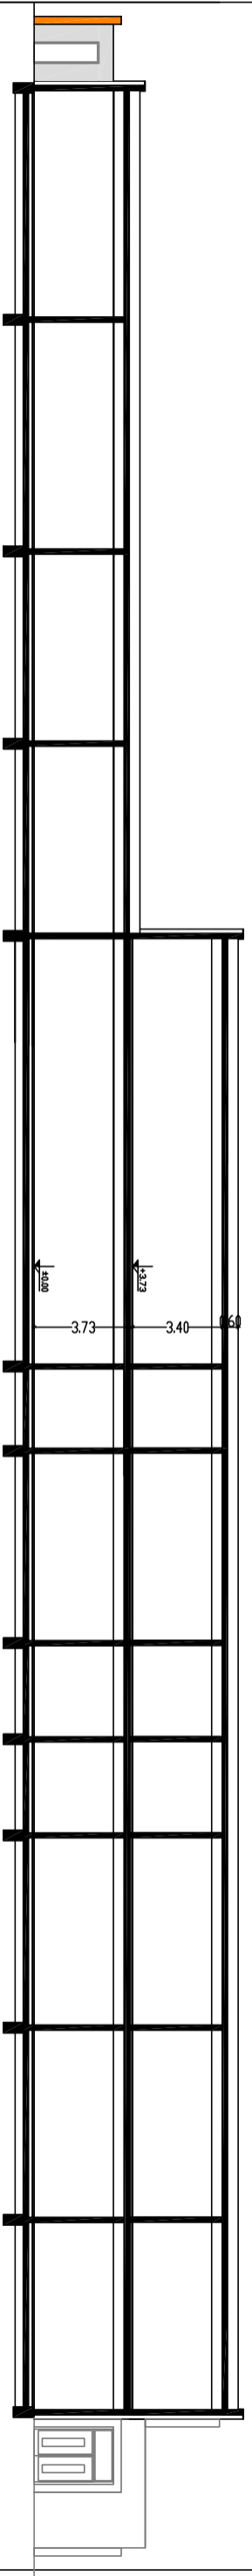

PREREZ H-H

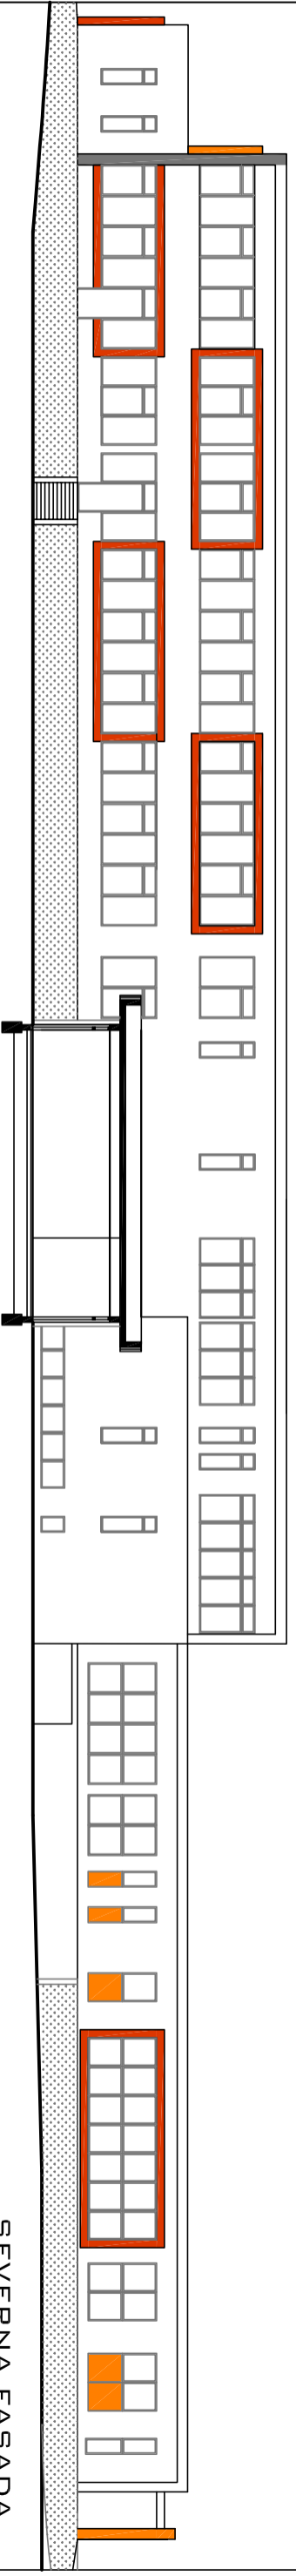

SEVERNA FASADA

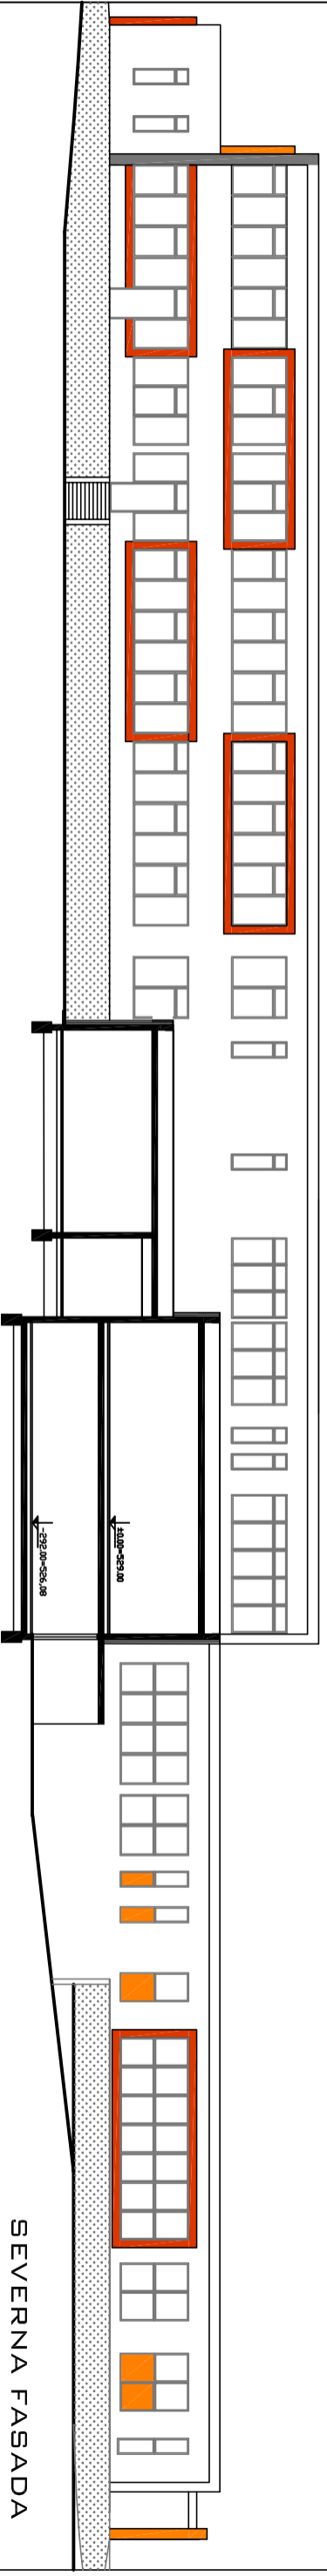

SEVERNA FASADA