


PREHOD ZA ŽIVINO "KANADSKA VRATA" M 1:25

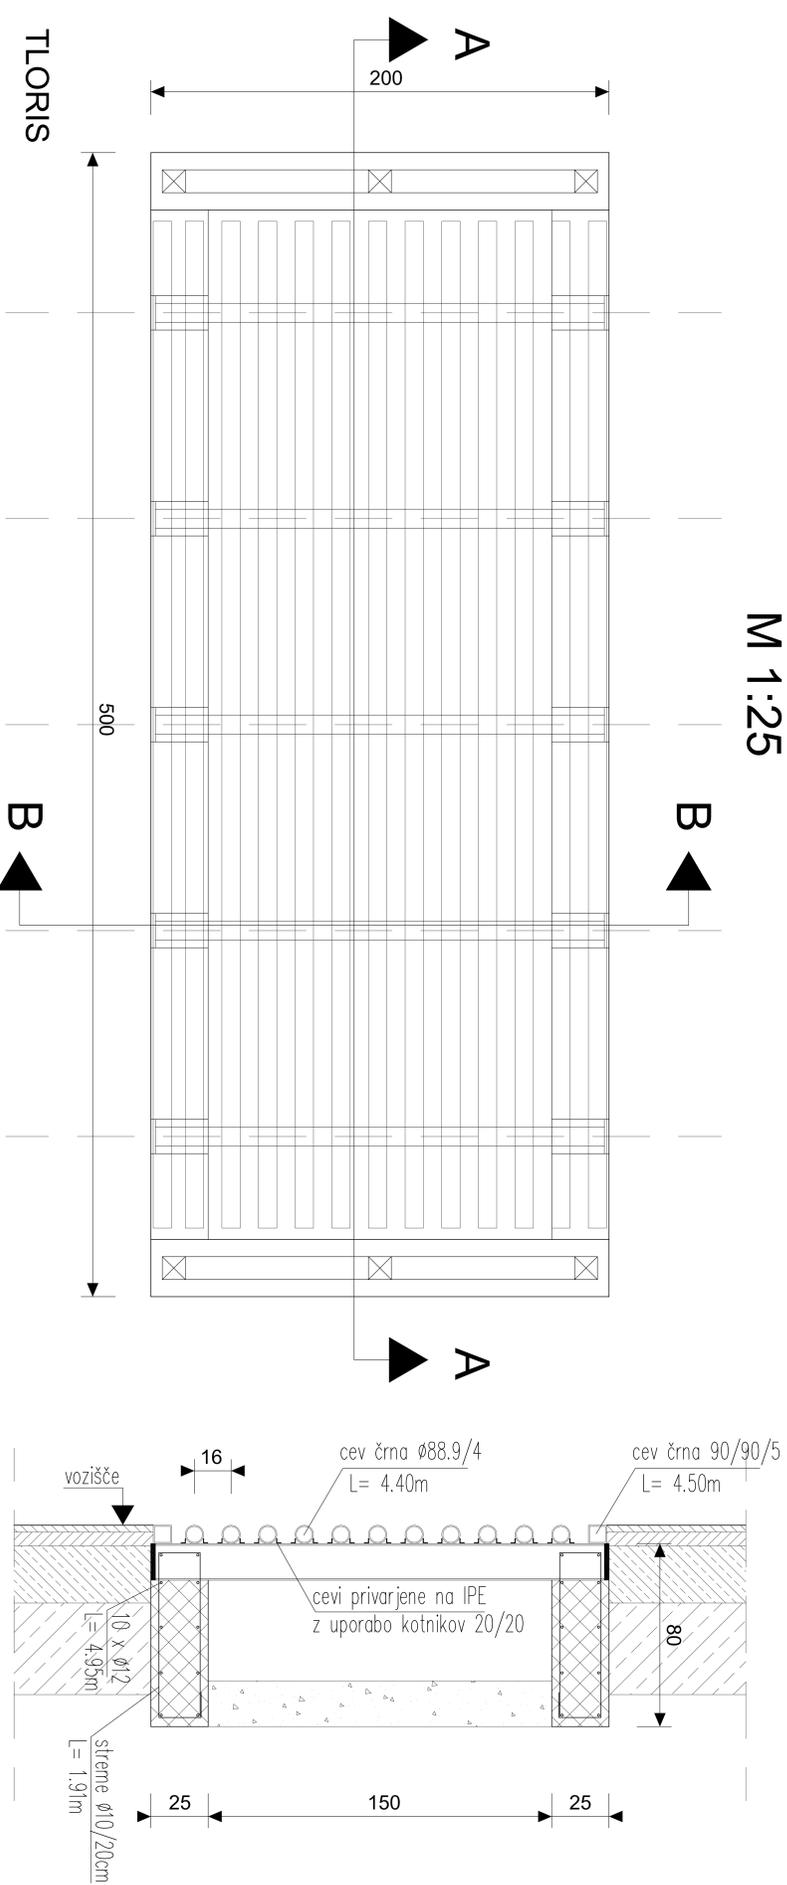

PREREZ B - B

- beton C 25/30
- XC4, XD3, XF3
- jeklo B St 500 S

JEKLENI PROFILI:

POZ	OZNAKA	DOLŽINA (m)	KOLIČINA	TEŽA
1.	CEV 90/90/5	4.40	2	112.99
2.	CEV 88.9/4	4.40	11	387.20
3.	NOSILEC IPE 160	1.96	5	154.84
SKUPAJ				655.03 kg

SPECIFIKACIJA ARMATURE:

ARMATURNE PALICE

POZ	φ	L	KOSOV	φ10(m)	φ12(m)
1.	10 R	2.08	22	45.76	
2.	10 R	1.91	48	91.68	
3.	12 R	1.95	20		39.00
4.	12 R	4.95	20		99.00
SKUPAJ m				137.44	138.00
kg/m				0.649	0.920
SKUPAJ kg				89.20	126.96
SKUPAJ				216.16kg	

PREREZ A - A

G.6.11