




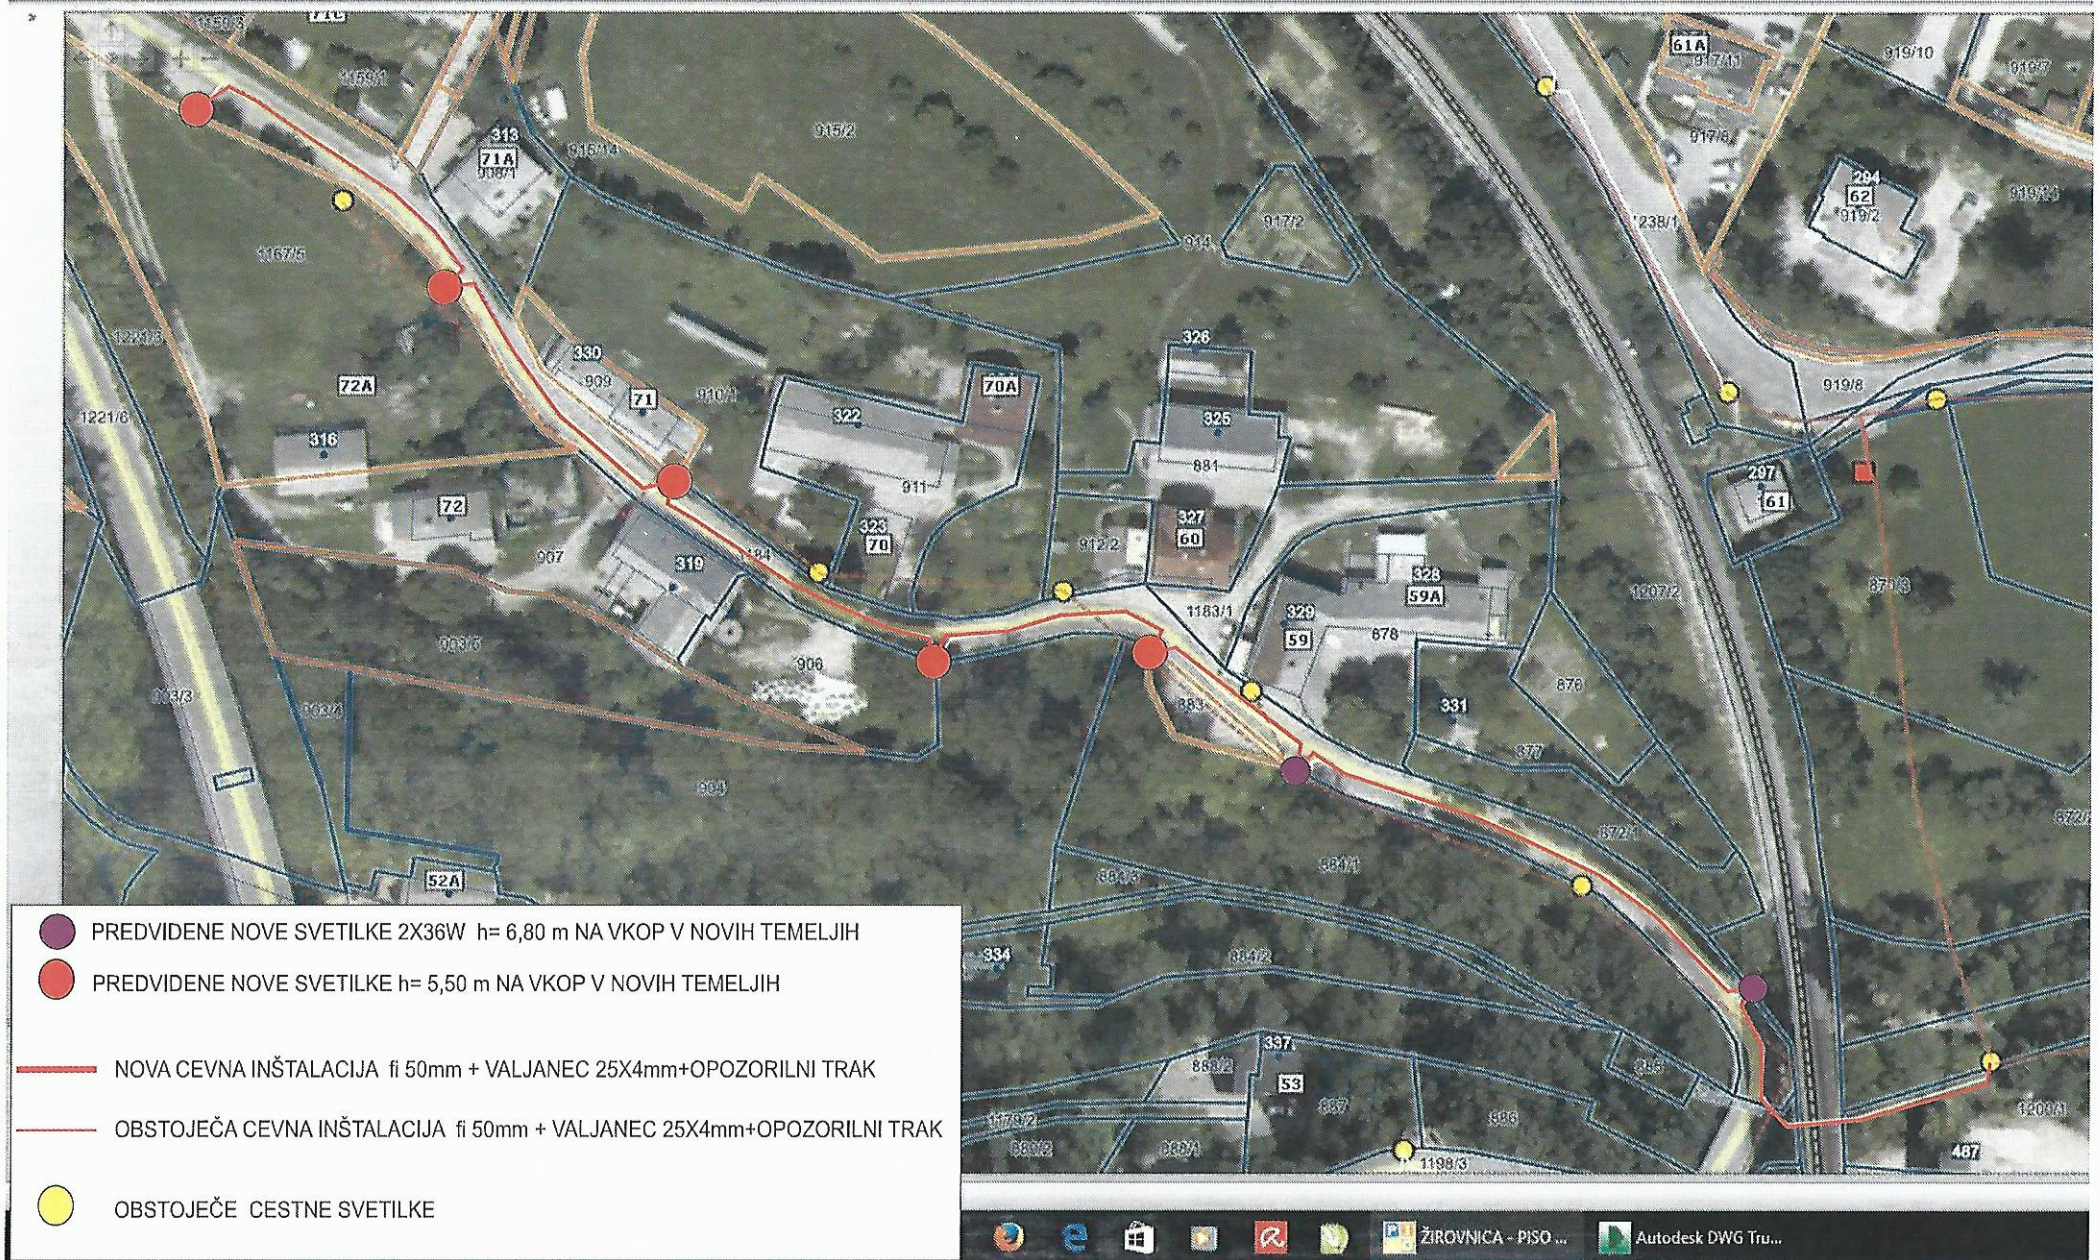

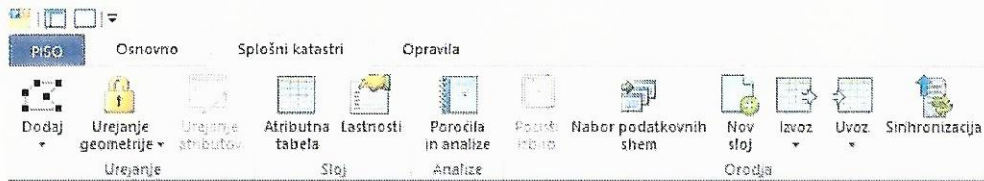

- PREDVIDENE NOVE SVETILKE h= 5,50 m NA VKOP V NOVIH TEMELJIH
- NOVA CEVNA INŠTALACIJA fi 50mm + VALJANEC 25X4mm+OPOZORILNI TRAK
- OBSTOJEČA CEVNA INŠTALACIJA fi 50mm + VALJANEC 25X4mm+OPOZORILNI TRAK
- OBSTOJEČE CESTNE SVETILKE

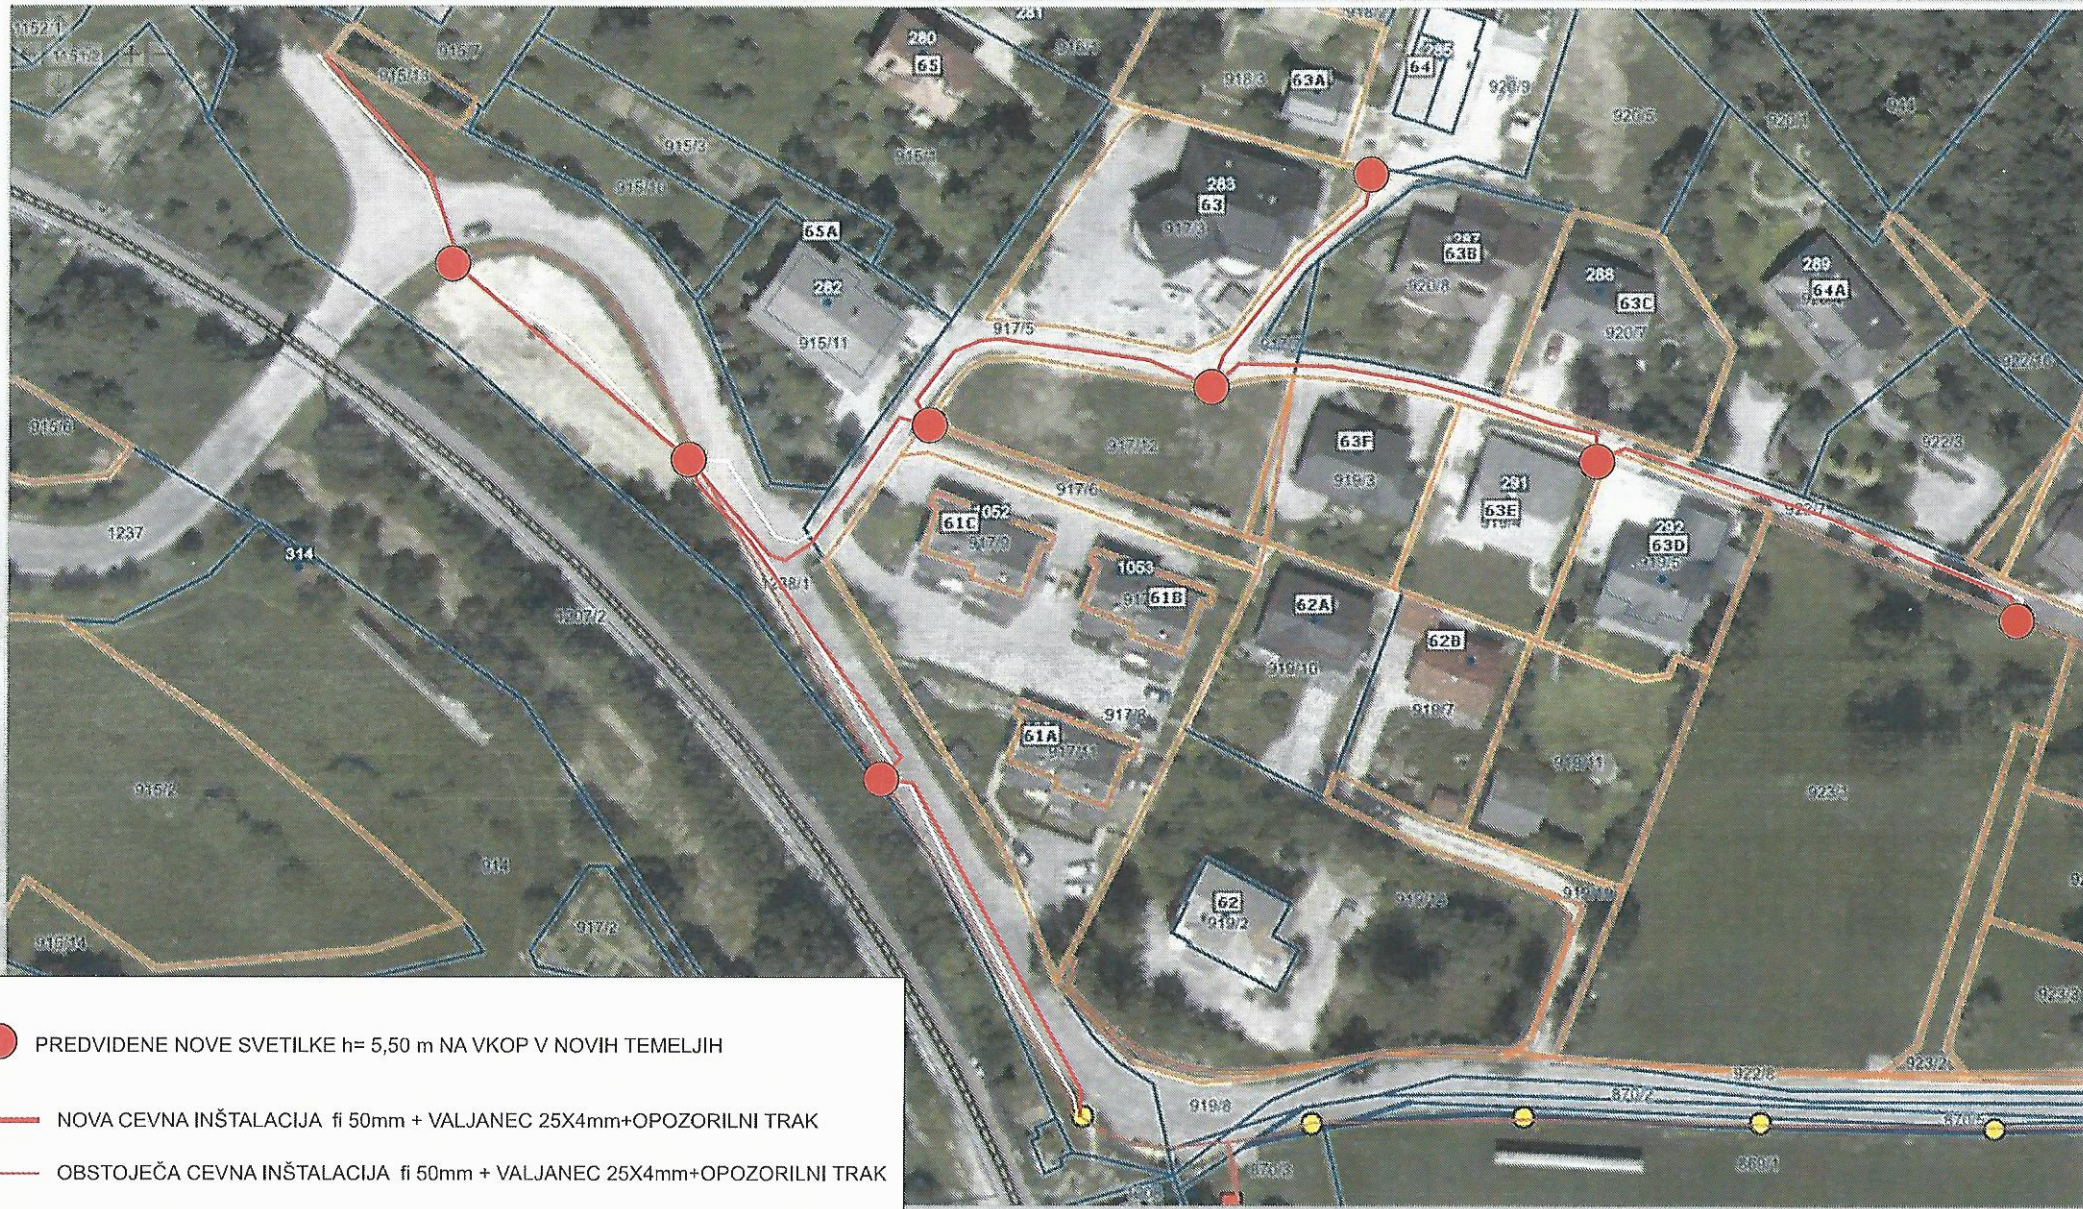

PREDVIDENE NOVE SVETILKE h= 5,50 m NA VKOP V NOVIH TEMELJIH

NOVA CEVNA INŠTALACIJA fi 50mm + VALJANEC 25X4mm+OPOZORILNI TRAK

OBSTOJEČA CEVNA INŠTALACIJA fi 50mm + VALJANEC 25X4mm+OPOZORILNI TRAK



OBSTOJEČE CESTNE SVETILKE