


OS "PI"
MERILO 1:1000/100

Cesta Mostje - Završnica (JP 650033)
Odssek: od stare karavle do lovskega doma
Vp=50km/h
L=472m

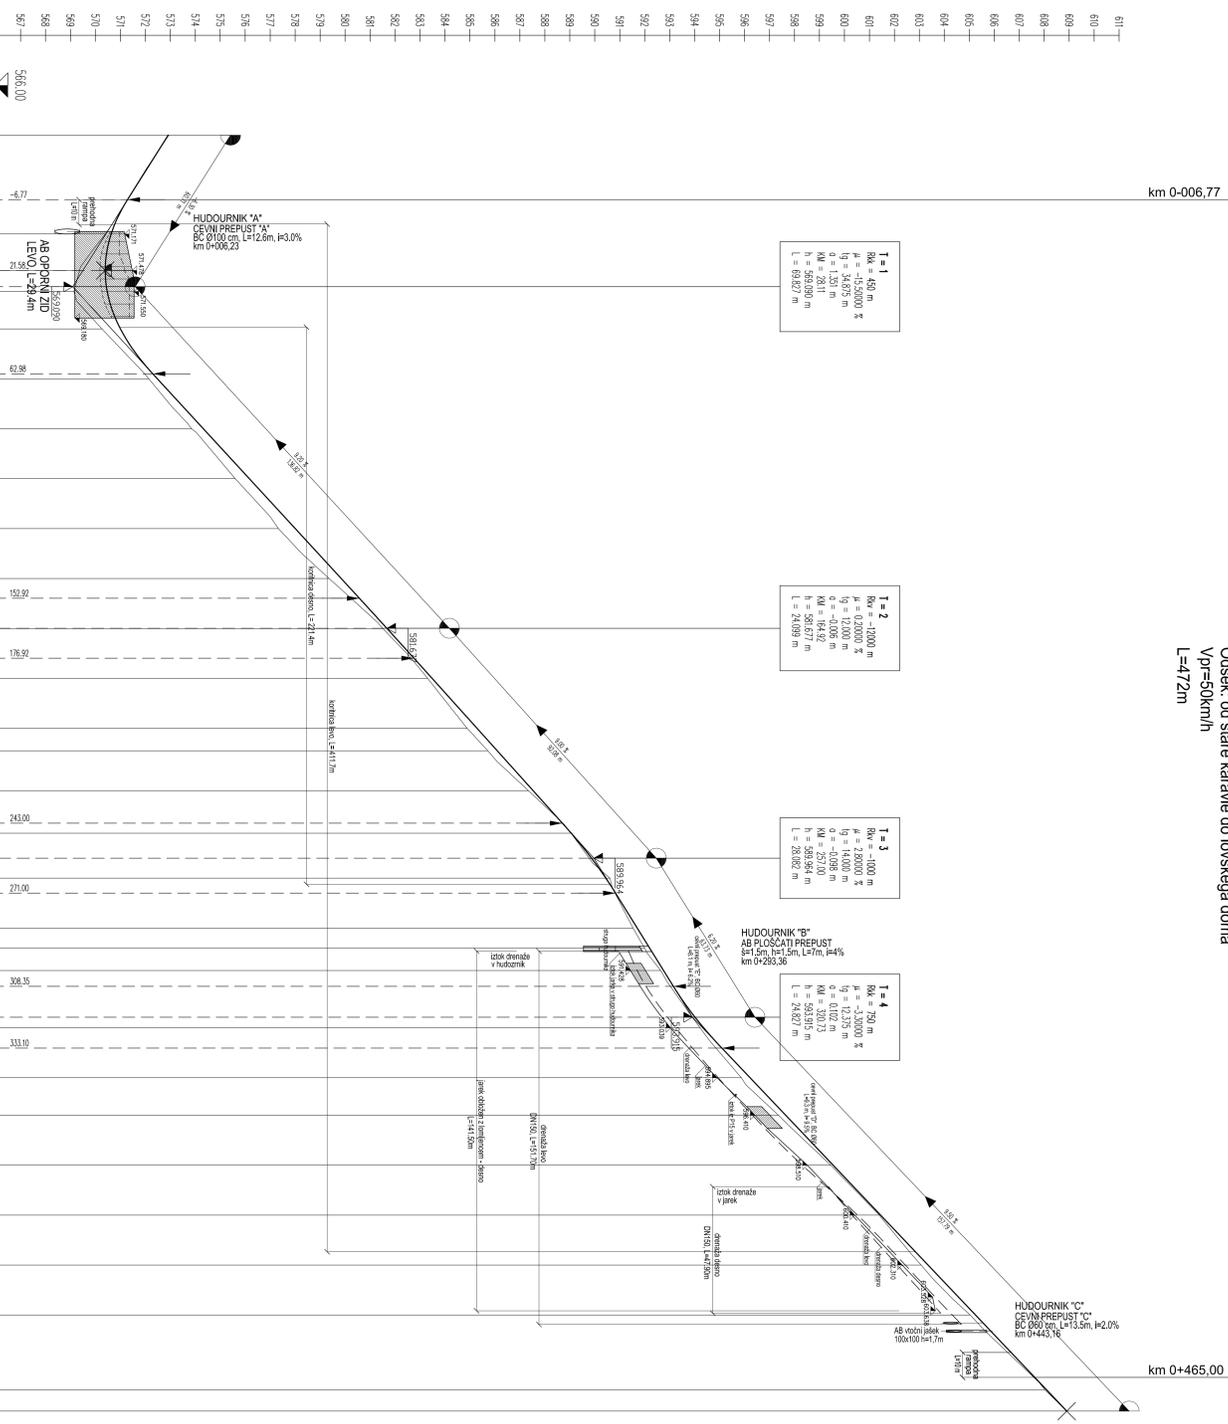

OZNAKE	PROFILOV	STACIONAŽE	KOTE TERENA	KOTE NIVELETE
567				
568				
Objekt/korisnik CESTA V ZAVRŠNICI JP 650033 MOSTJE - ZAVRŠNICA od stare karavle do lovskega doma	Investitor Občina Zironica Breznice 3 4724 Zironica
Št. risa G.5.1	Št. risa G.5.1